


ŘEZ I.
M 1 : 200

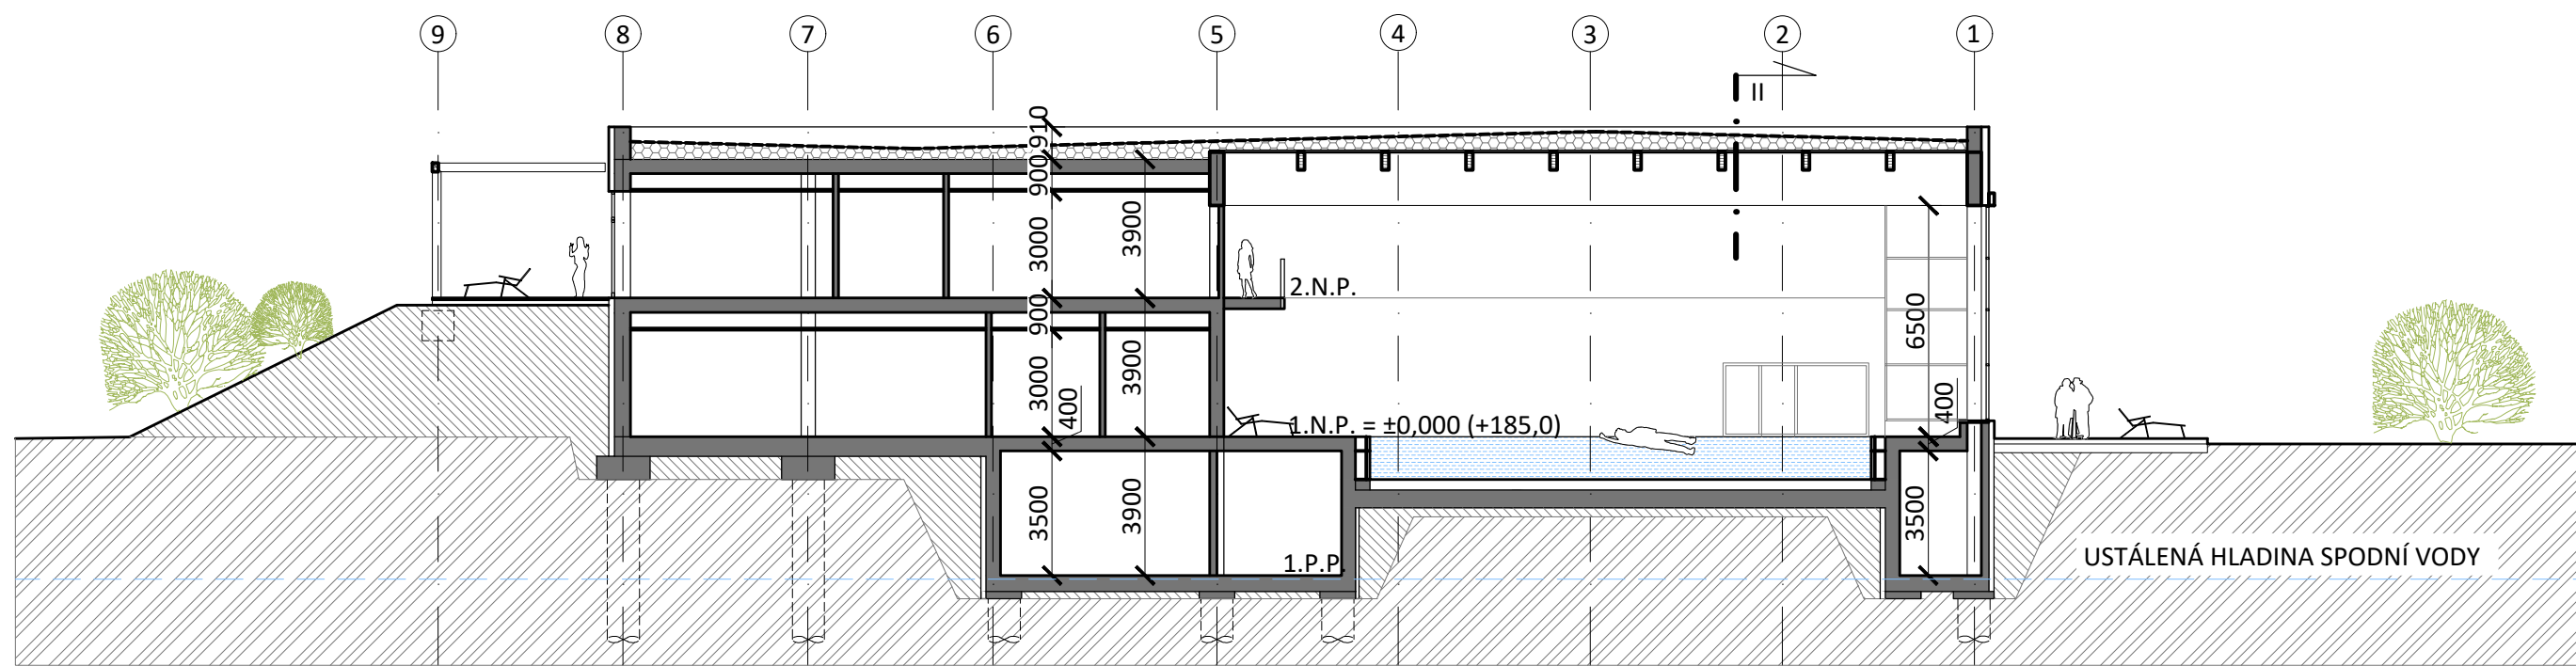

ŘEZ II.
M 1 : 200

