
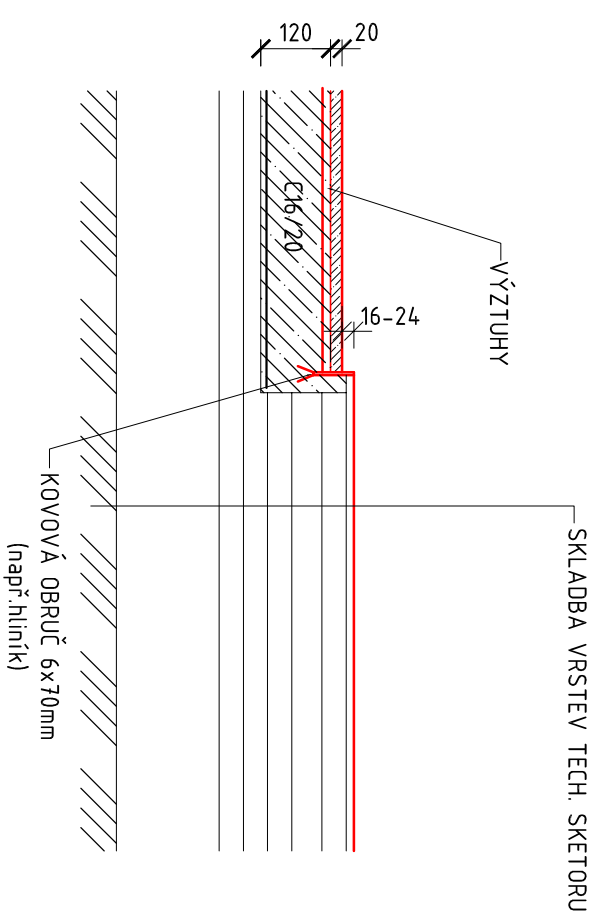


# VZOROVÝ ŘEZ KRUHEM

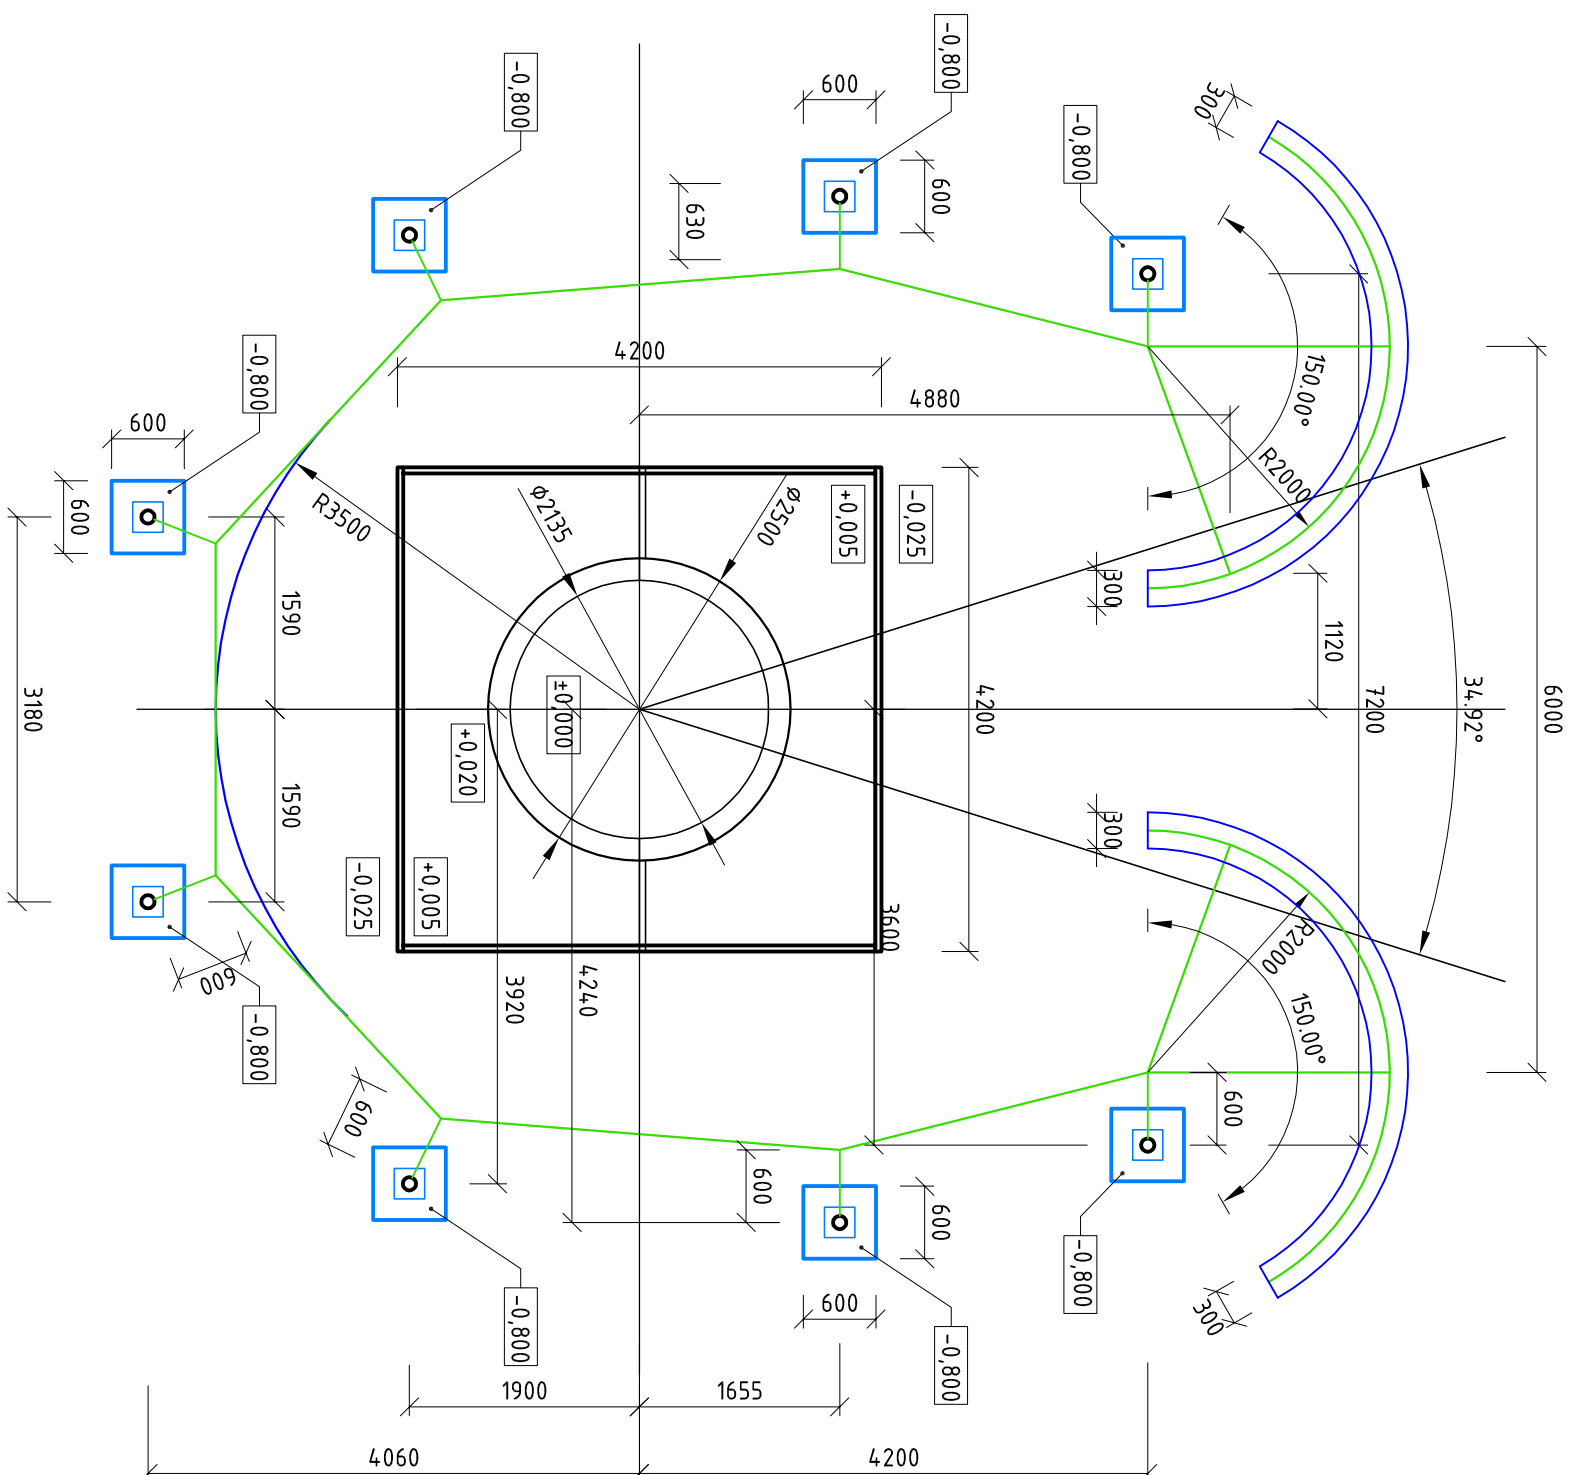

**Tak Architects s.r.o.**  
Hollarovo náměstí 2, 130 00 Praha 3  
T +420 272 730 714, E info@tak2002.cz

Zpracovatel částí  
Special designer  
DEALS MANAGEMENT, a.s. ODŠTĚPNÝ ZÁVOD  
PITTEROVA 2855/11, PRAHA 3

PITTEROVA 2855/11, PRAHA 3

**Revitalizace sportovišť ZŠ Letců R.A.F. - SPORTOVIŠTĚ**  
Pozemky 1031/12, 1031/26, 1031/42 - 46 v k.ú. Nymburk

**město Nymburk**  
nám. Přemyslovců 163, 288 28 Nymburk

## KLECA KRUG - HOD DISKEM

Profesní část Specialization	SPORTOVIŠTĚ	Stupeň Stage	Dokumentace pro provádění stavby	
Kontroloval Checked by	MIROSLAV VYPUŠŤÁK	Vedoucí projektu Project leader	Ing. arch. Pavla Bružová	
Vypracoval Elaborated by	MIROSLAV VYPUŠŤÁK	Měřítko Scale	1:75	Č. paré Set No.
Datum Date	09/2016	Počet formátů A4 Dimensions in A4	2x A4	
Číslo výkresu No.	D.1.1-118	Revíze ozn. Revision No.	..	

This drawing (report) is the property of Tak Architects company. Copying and disclosing is reserved. The drawing (report) is valid only if it is an authorized copy or a part of the authorized copy of it. It is issued by written consent of Tak Architects company.