


ÚZEMÍ
POVRCH ÚZEMÍ

zpevněný terén - asfalt


K.Ú. NYMBURK
nezpevněný terén

Podélný profil přeložky závlahového vodovodu

MĚŘÍTKO 1:500 / 1:100

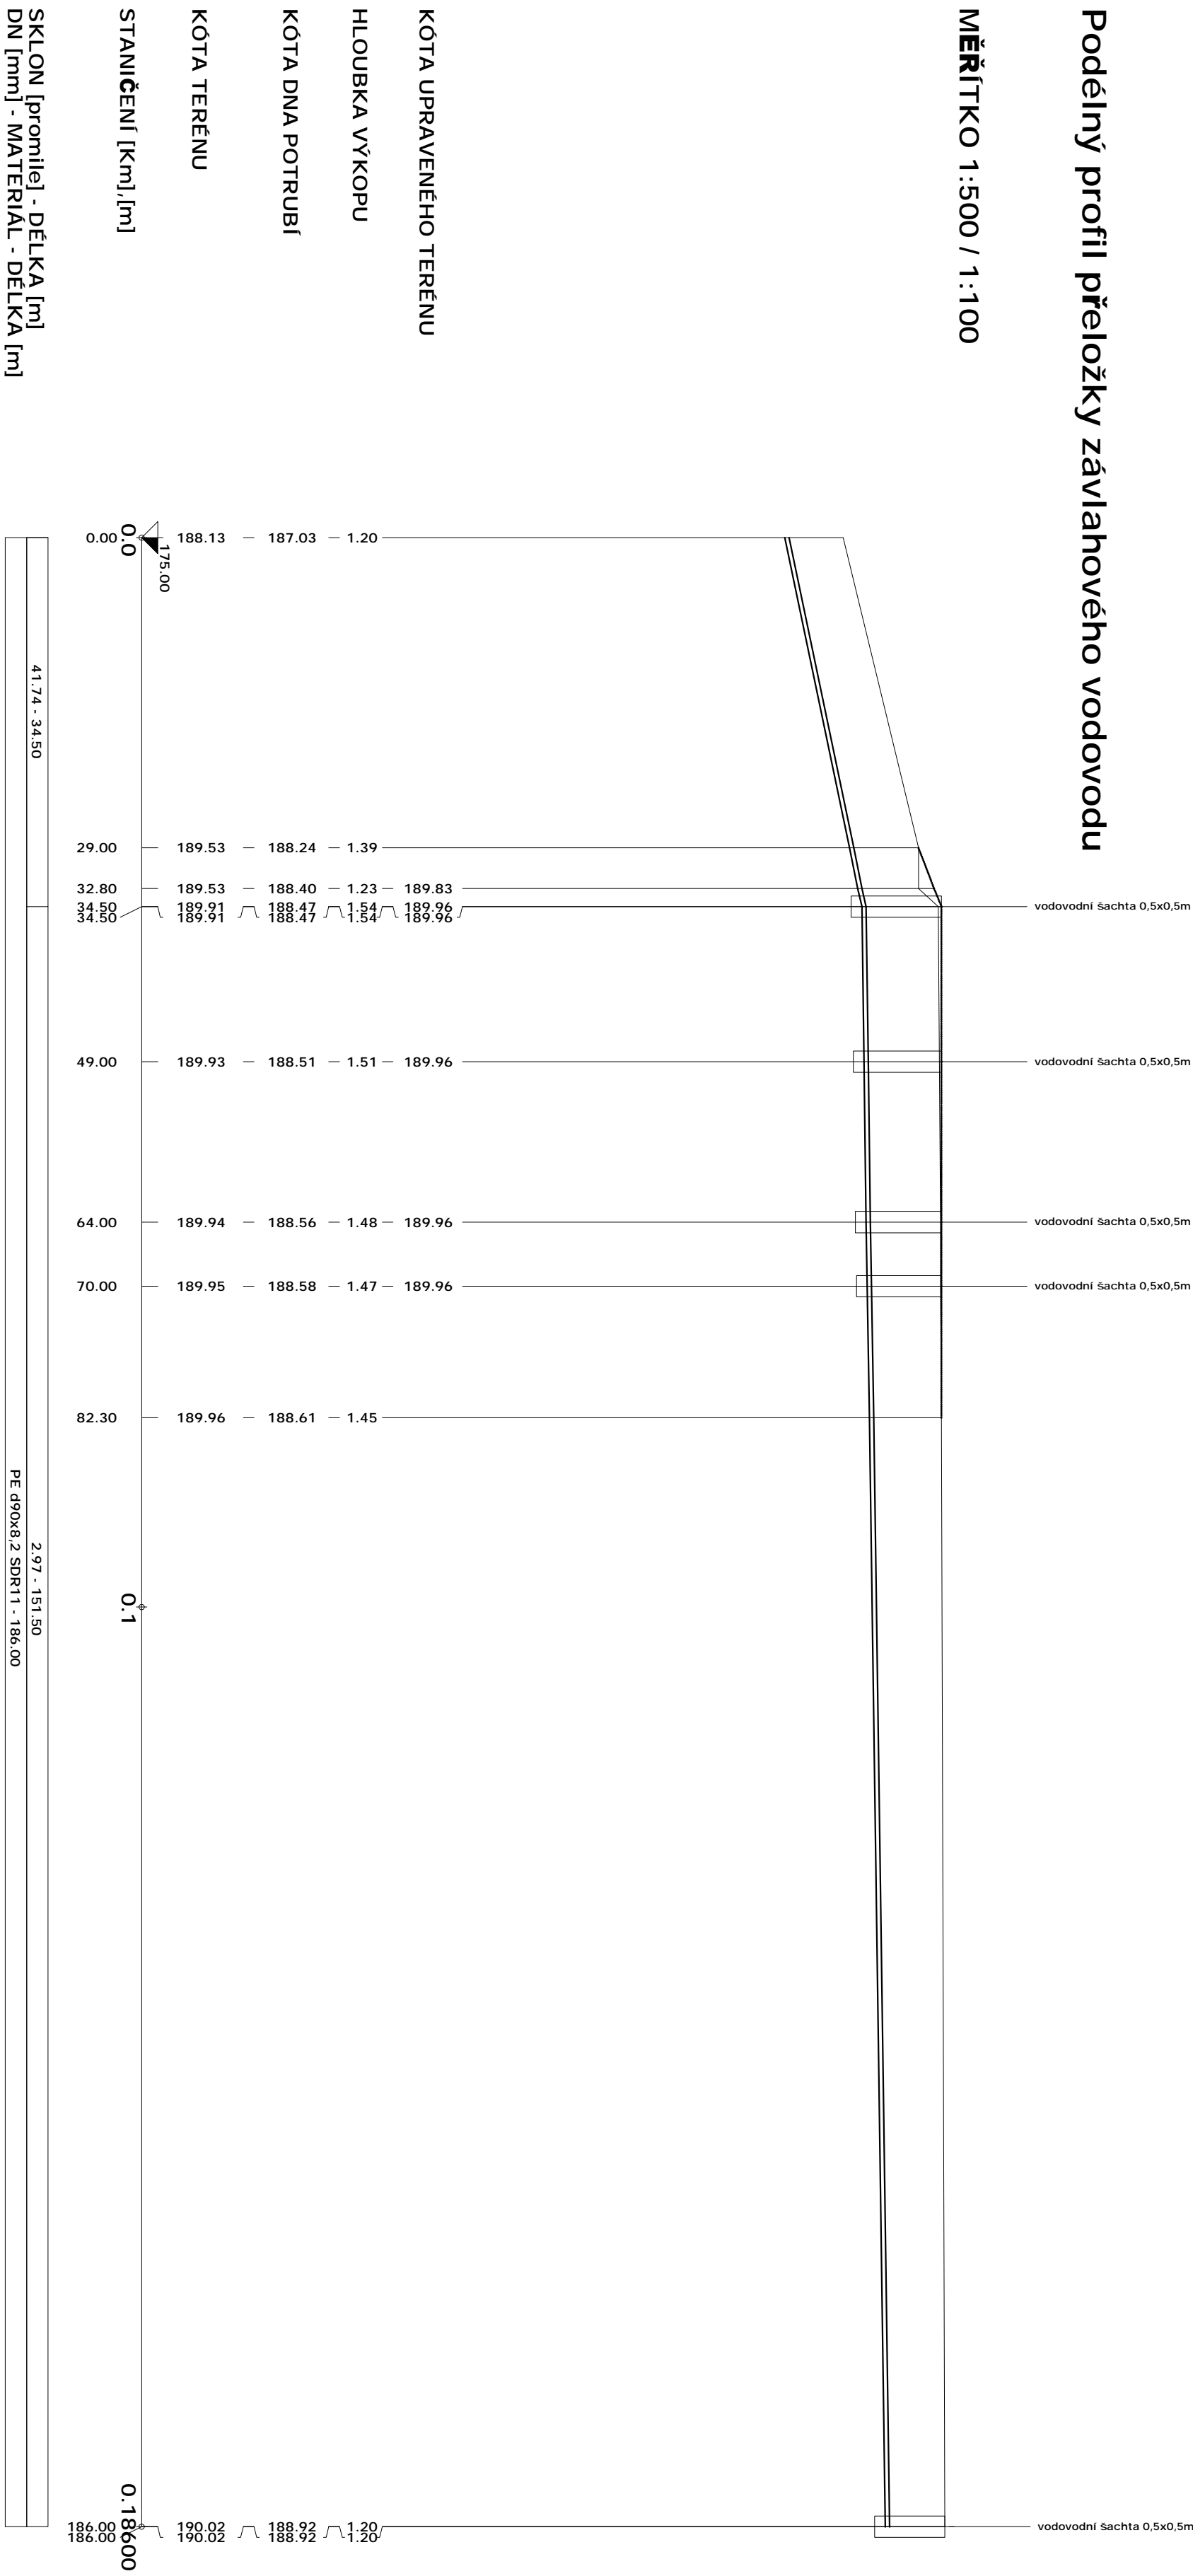

M 1 : 50
VZOROVÝ PŘÍČNÝ ŘEZ ULOŽENÍ
POTRUBÍ PVC MONDIAL DN 110

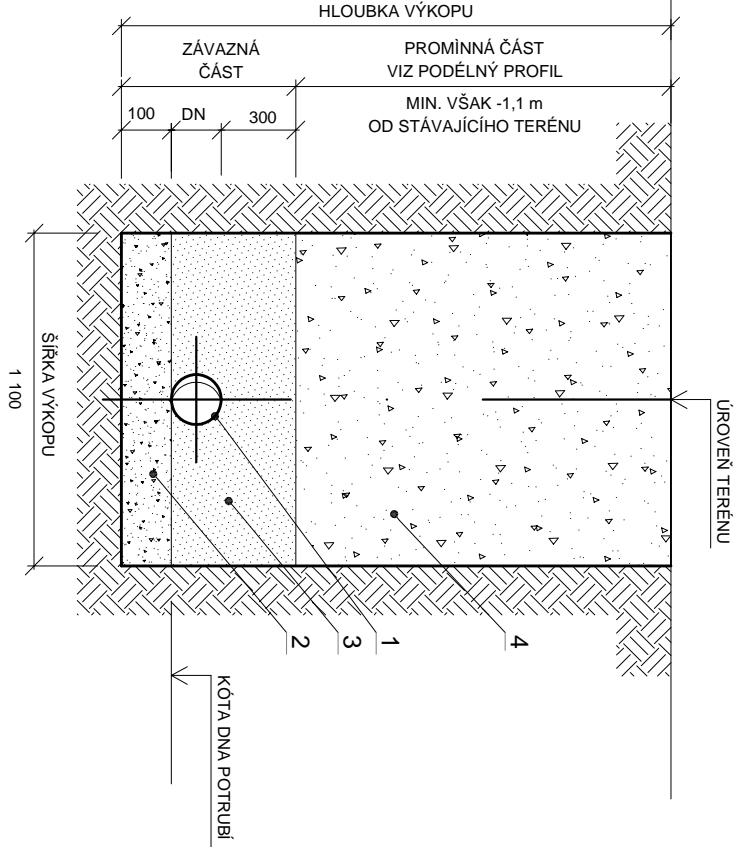

LEGENDA:

- VODOVODNÍ POTRUBÍ PE d90x8 z SDR11
- PISKOVÉ LOŽEČI=100+0,1 DNmm)
- OBSYP POTRUBÍ STERKOPISKEM
VEL. ZRN DO 30mm (hmin=300mm)
- HUTNĚNÝ ZASYP RÝHY PO 30 cm AŽ PO ÚROVEŇ TERÉNU

TAK Architects s.r.o.
Holárovo náměstí 2, 130 00 Praha 3
T +420 272 730 714, E info@tak2002.cz

Akce Project	Revitalizace sportovišť ZŠ Letců R.A.F. - SPORTOVIŠTĚ Pozemky 1031/12, 1031/26, 1031/42-46 v K.Ú. Nymburk				
Investor Client	Město Nymburk Náměstí Přemyslovců 163, 288 28 Nymburk				
Obsah Description	PODÉLNÝ PROFIL PŘELOŽKY ZÁVLAHOVÉHO VODOVODU				
Projevitel Specialization	Přeložka závlahového vodovodu	Stupeň Stage	DPS		
Kontrola Checked by	Ing. Bohuslav Kouba	Verificator Project leader	Ing. arch. Pavla Brůžová		
Vypracoval Elaborated by	Stanislav Časlavský, DIS.	Měřítko Scale	1:500/100	Č. parté Set no.	
Datum Date	01.2017	Projekt formát Dimensions in A4			
Číslo výkresu Revision No.	3	Realizace Revision No.			

This drawing (report) is the property of TAK Architects company. Copying and distributing is prohibited. The drawing (report) is valid only if it is an authorized copy or a part of this document. The drawing (report) is valid only if it is an authorized copy or a part of this document.